




PLANTA DO PAVIMENTO SUPERIOR

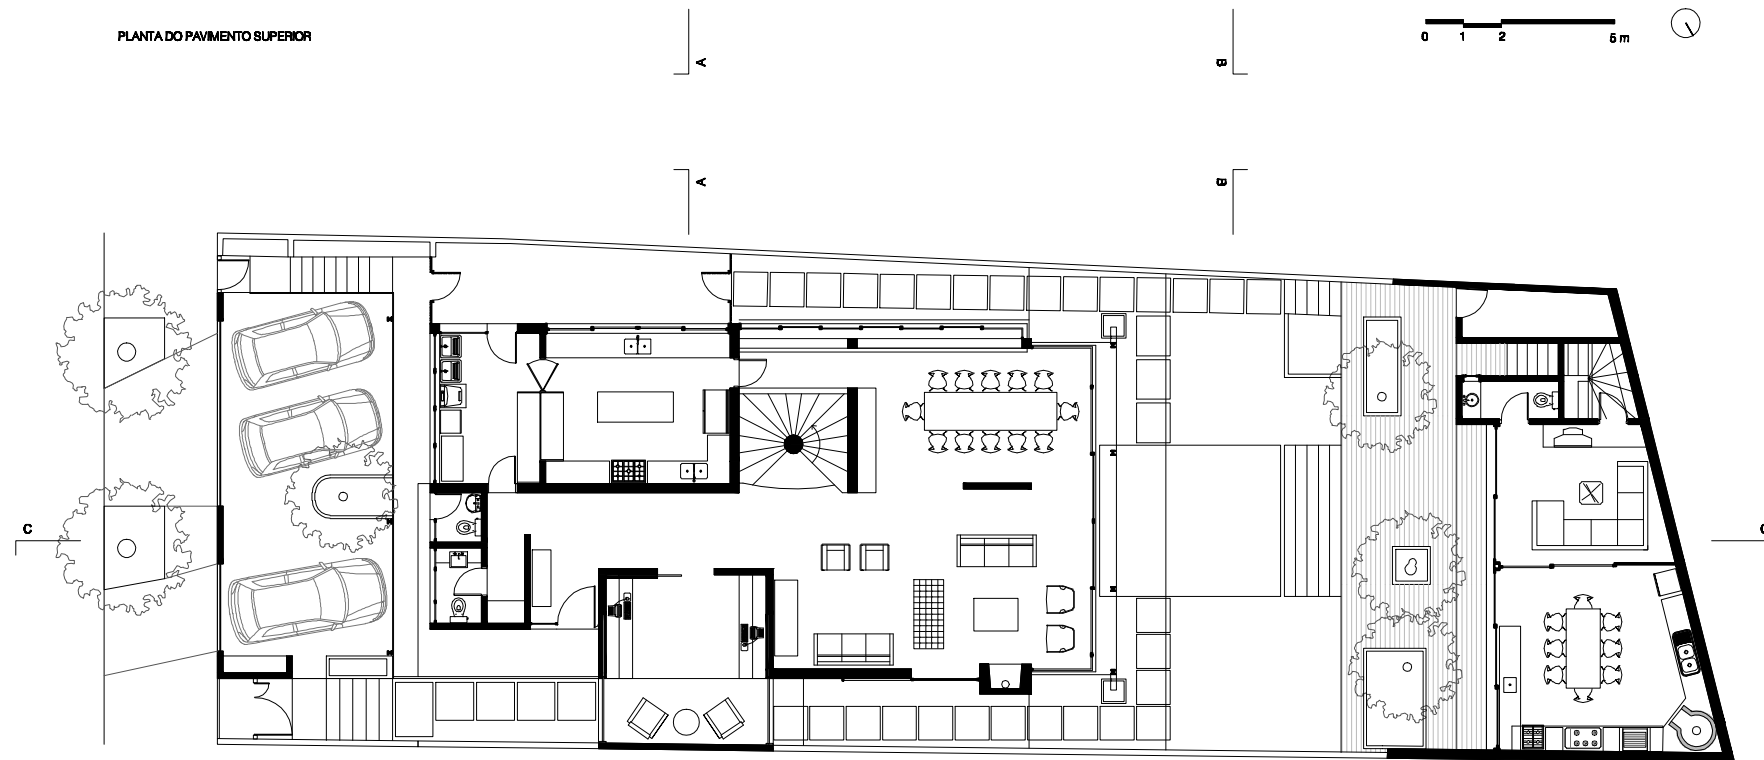


PLANTA DO PAVIMENTO TÉRREO

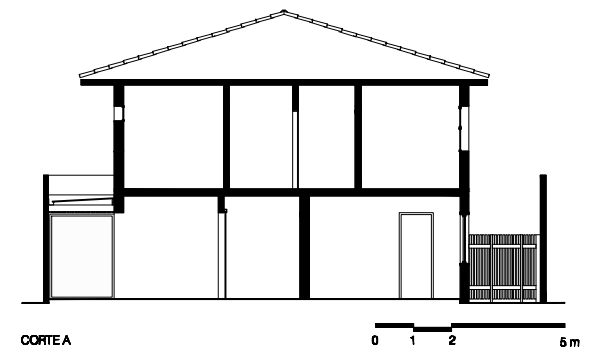

CORTE A

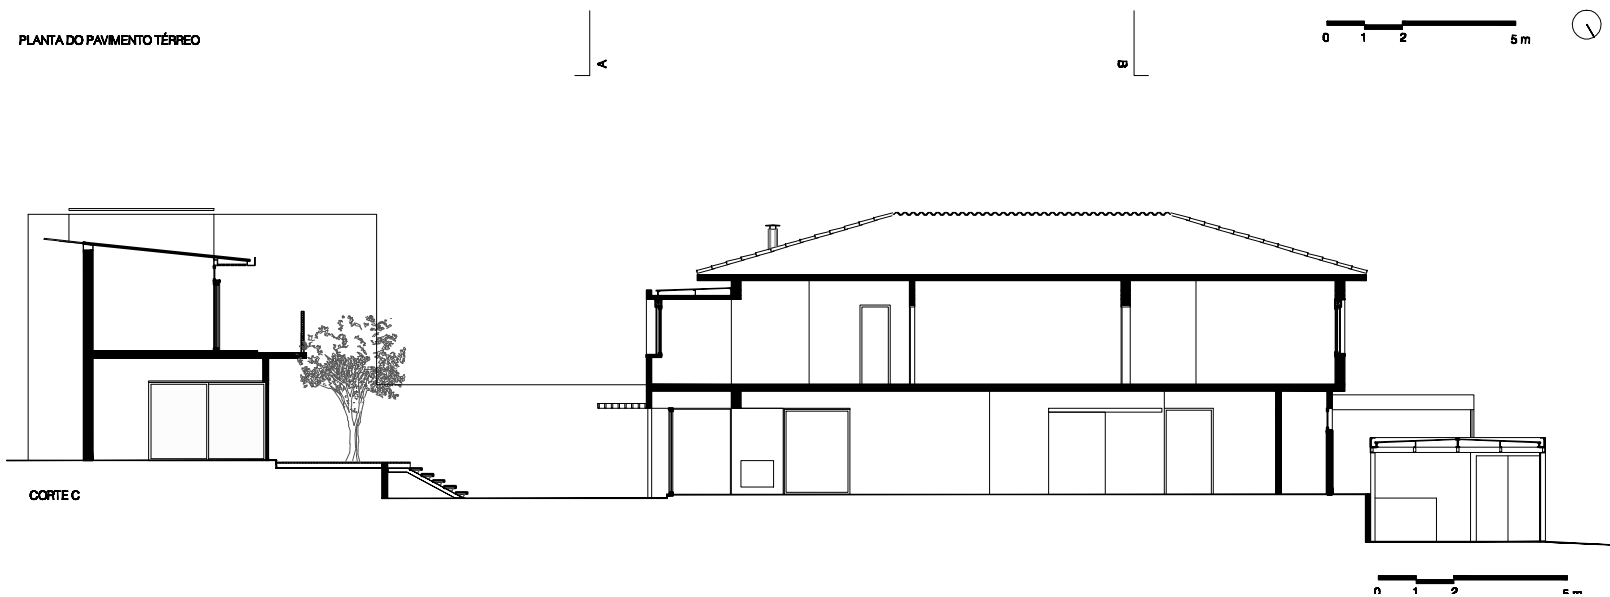

CORTE C

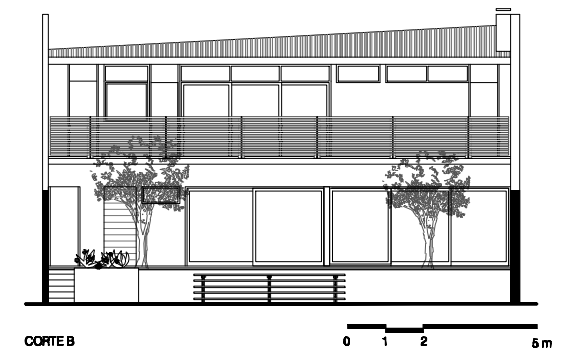

CORTE B